

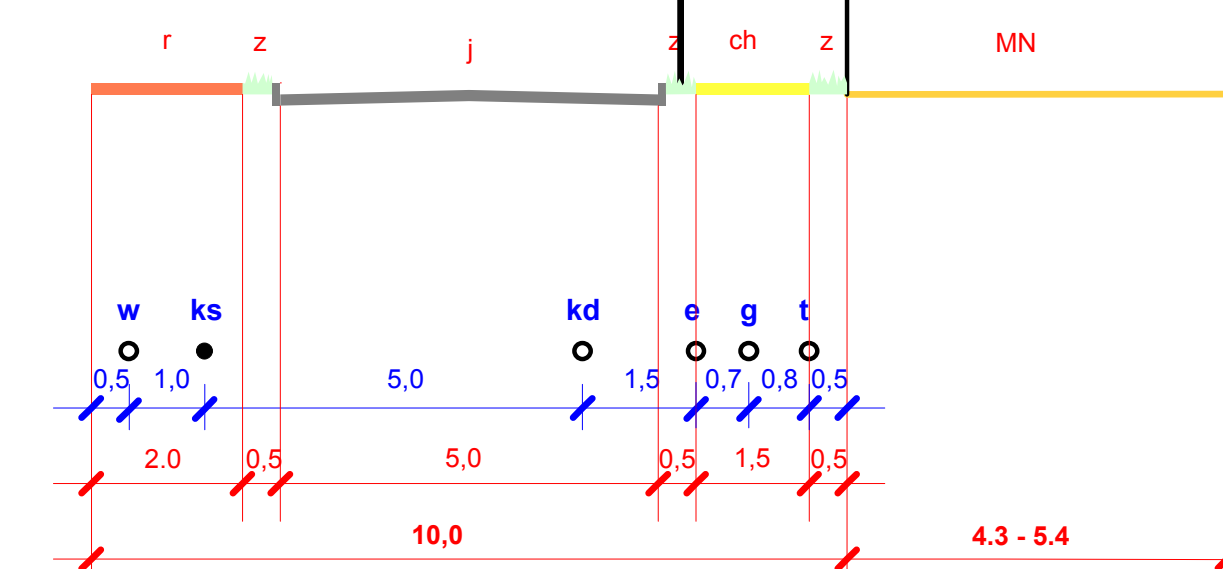


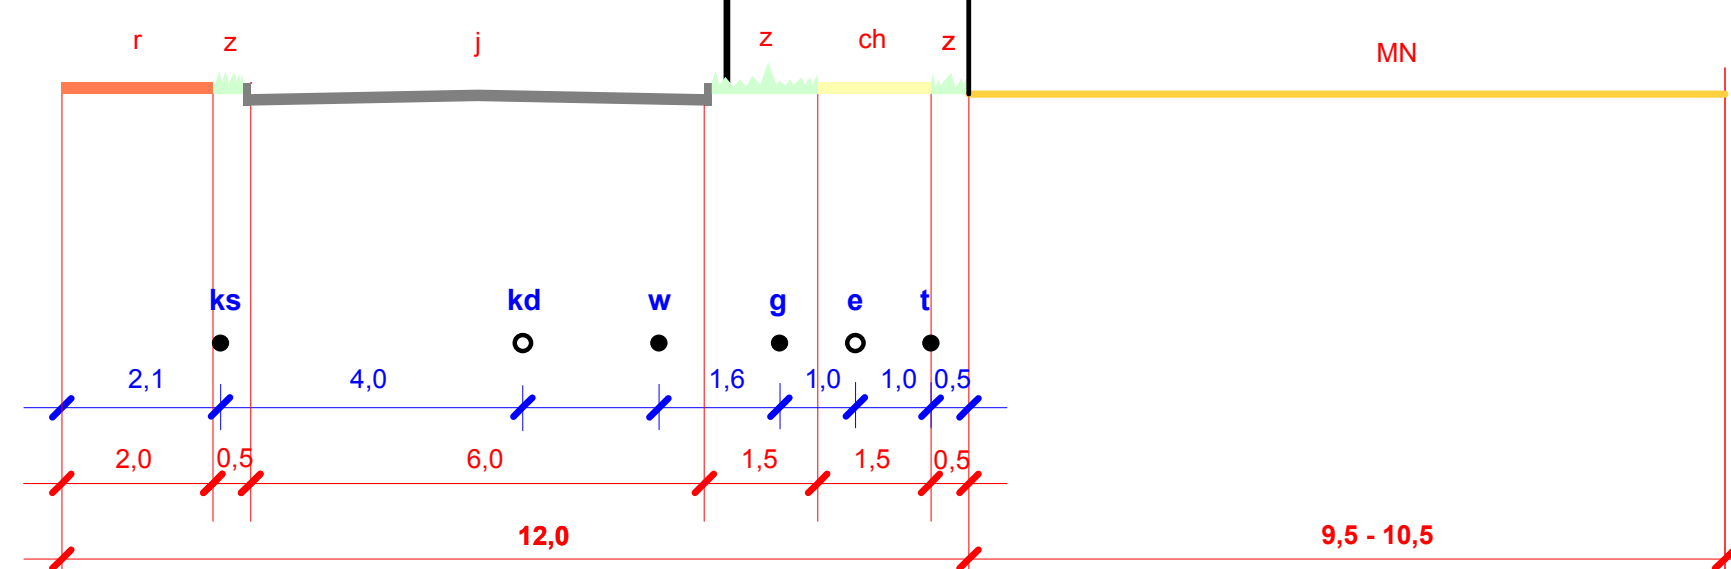

przekrój nr 2
skala 1:100

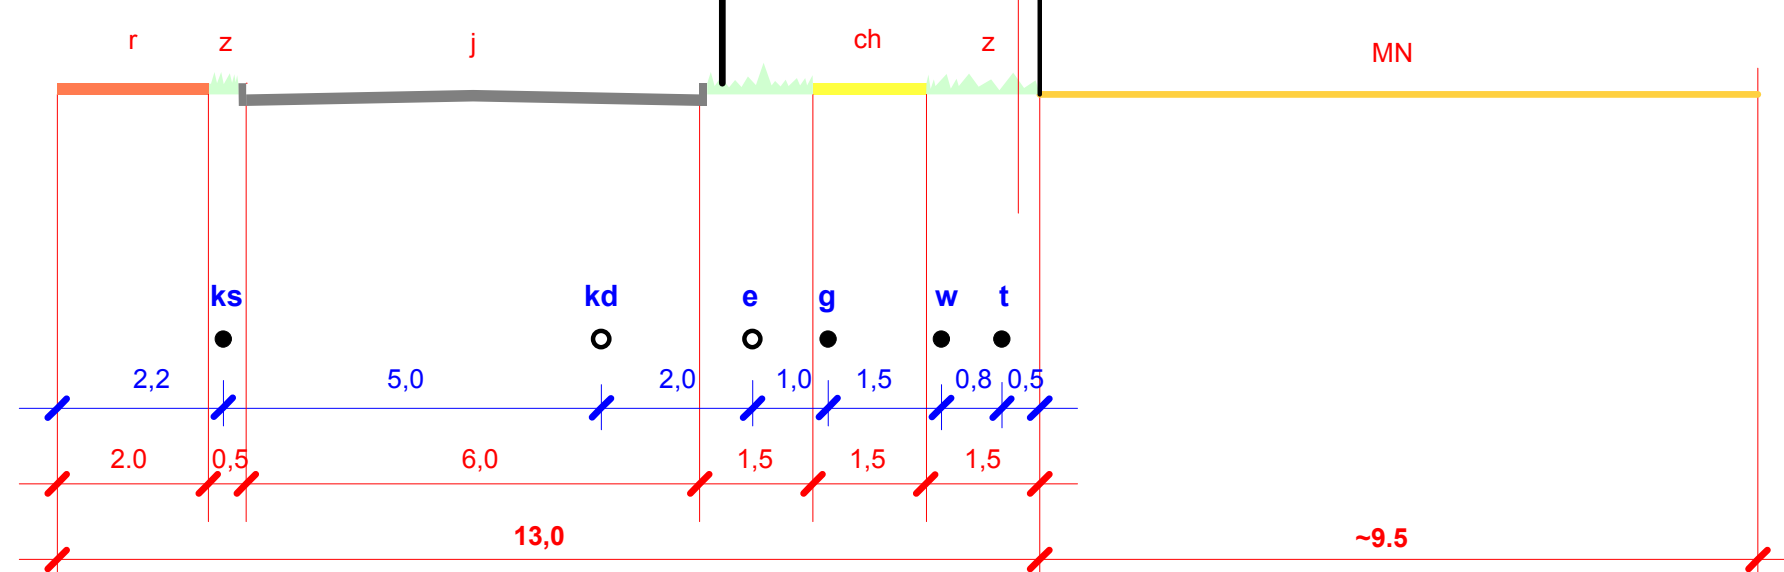



Poznań - wrzesień 2001 r.

- kZ - ulica zbiorcza
- KL - ulica lokalna
- kD - ulica dojazdowa
- kXS - ciąg pieszo - jezdny
- kX - ciąg pieszy

JEZDNIE Z POWIERZCHNIAMI WYNIESIONYMI
 (W GRANICACH PLANU I POZA NIMI)

DROGI ROWEROWE (W GRANICACH PLANU I POZA NIMI)

CHODNIKI (W GRANICACH PLANU I POZA NIMI)

CIĄGI PIESZO - JEZDNE (W GRANICACH PLANU I POZA NIMI)

OBOWIĄZUJĄCY KIERUNEK RUCHU

PROJEKTOWANE PRZYSTANKI AUTOBUSOWE

przekrój nr 8
skala 1:100

